


Garage-Cabinet-Plans.com

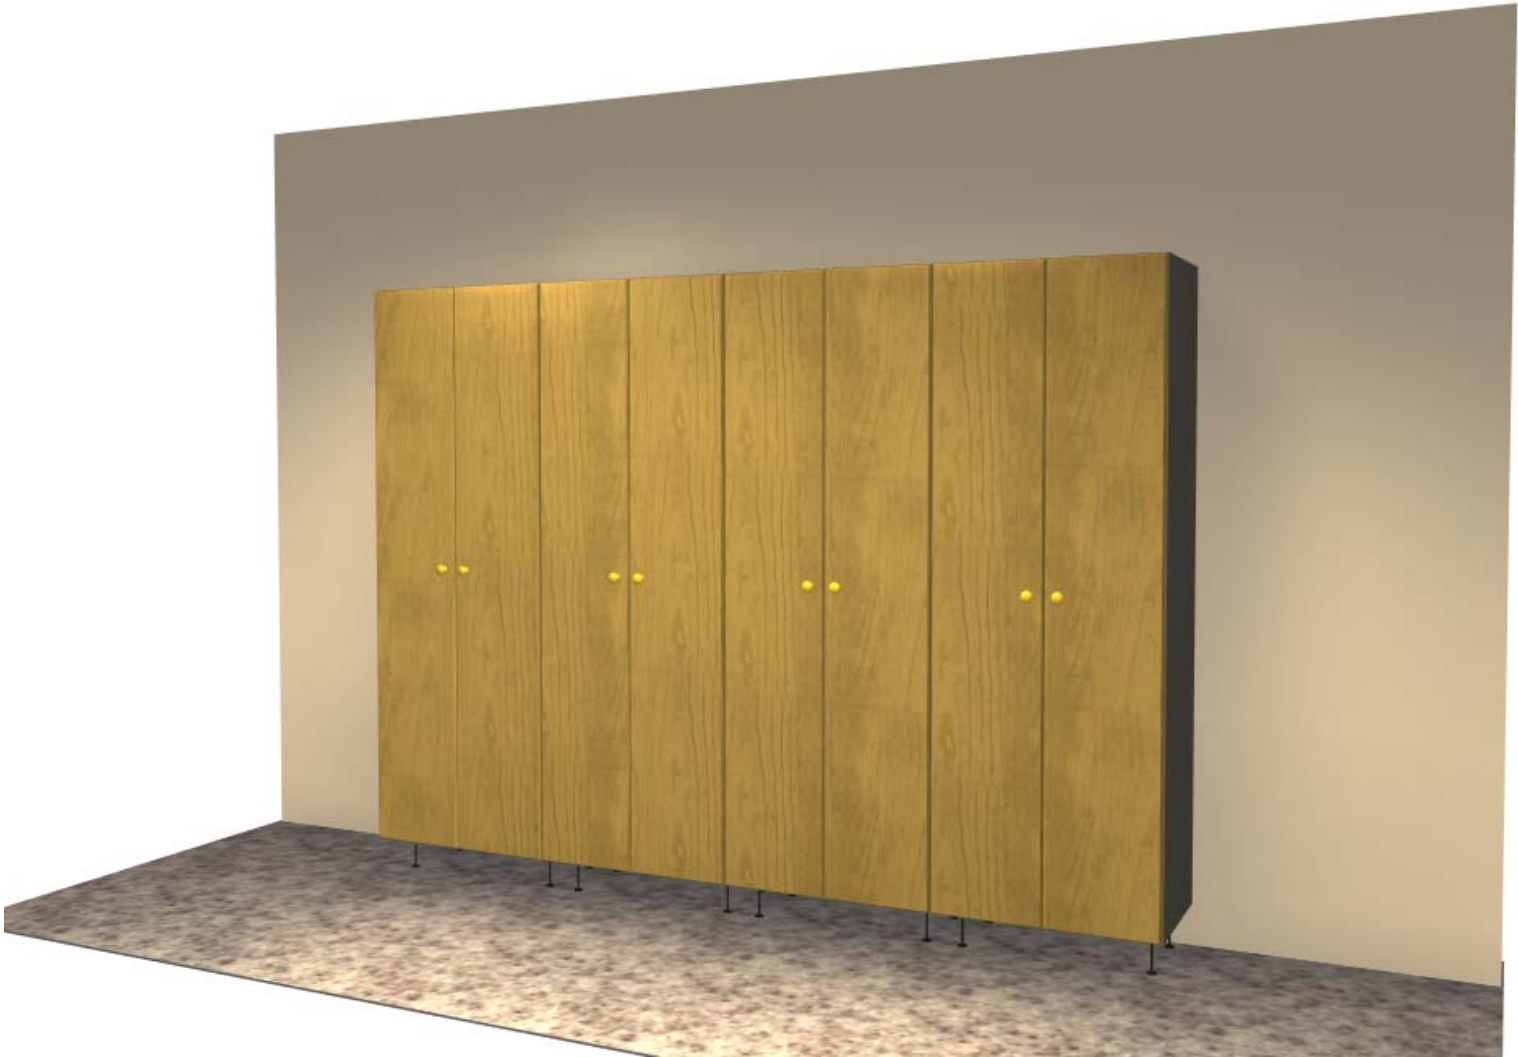


Seth Townsend, Cabinetmaker, LLC
Marietta, GA 30068
770 973-9916

All dimensions given are subject to verification on job site and adjustment to fit job conditions.

This is an original design and must not be released or copied unless applicable fee has been paid or job order placed.

Title: 8 ft Garage Cabinets - 4 Tall Towers		
Size:	Drawing Number:	Revision:
Date:	Sheet	

Garage-Cabinet-Plans.com

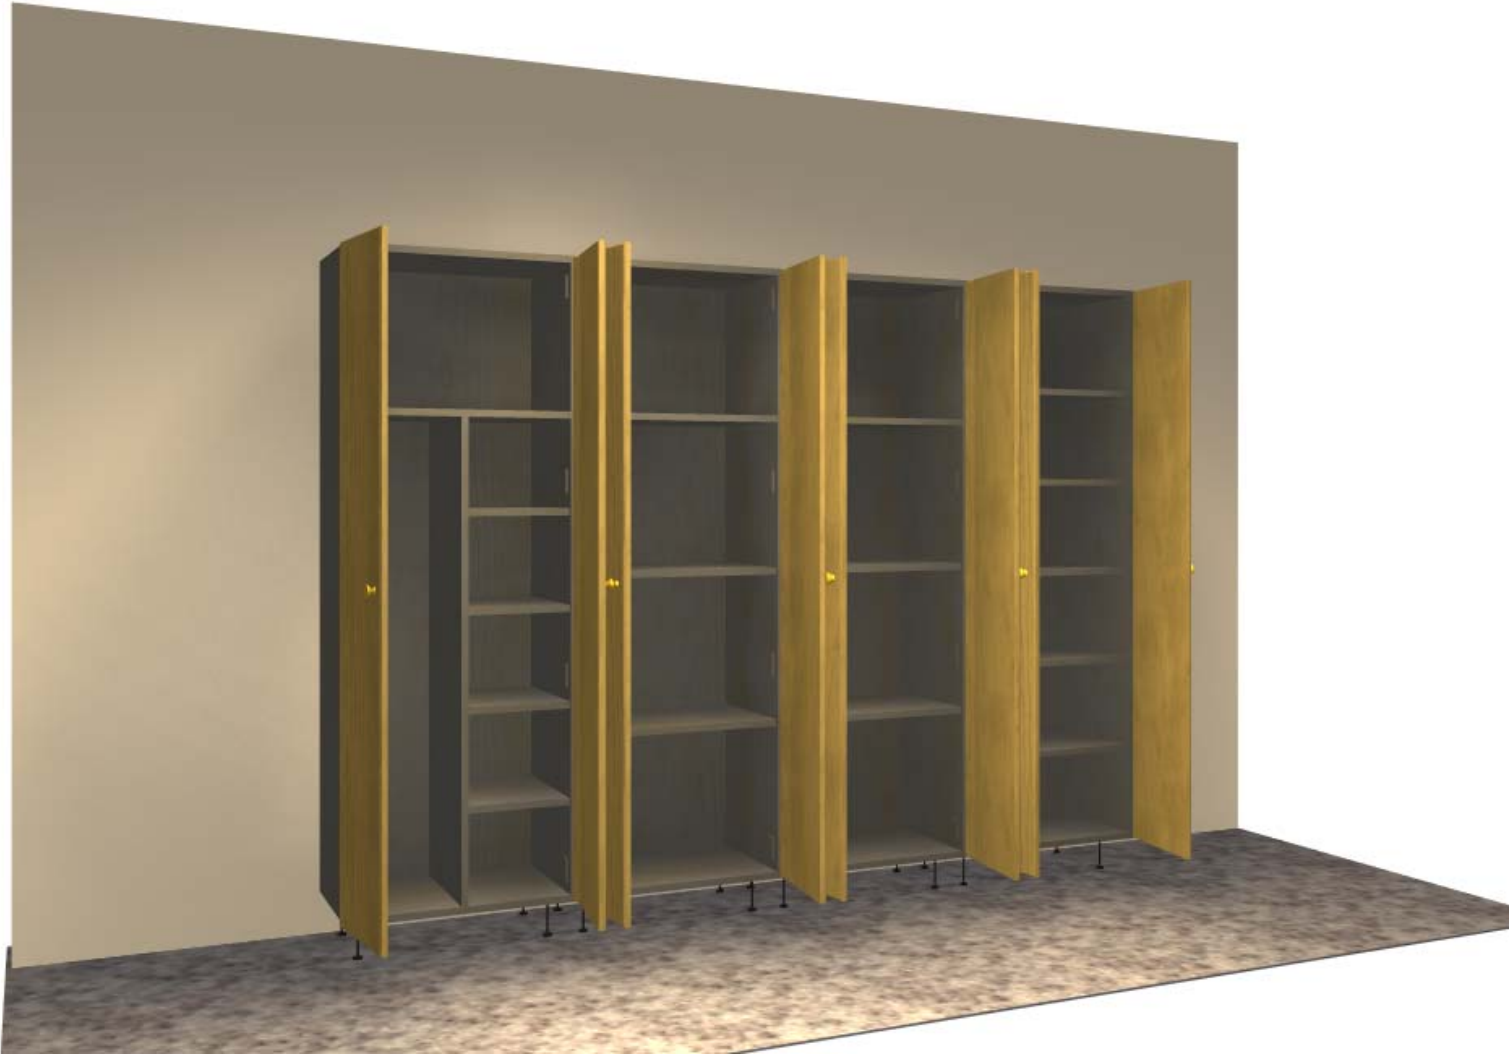


Seth Townsend, Cabinetmaker, LLC
Marietta, GA 30068
770 973-9916

All dimensions given are subject to verification on job site and adjustment to fit job conditions.

This is an original design and must not be released or copied unless applicable fee has been paid or job order placed.

Title: 8 ft Garage Cabinets - 4 Tall Towers		
Size:	Drawing Number:	Revision:
Date:	Sheet	

Garage-Cabinet-Plans.com

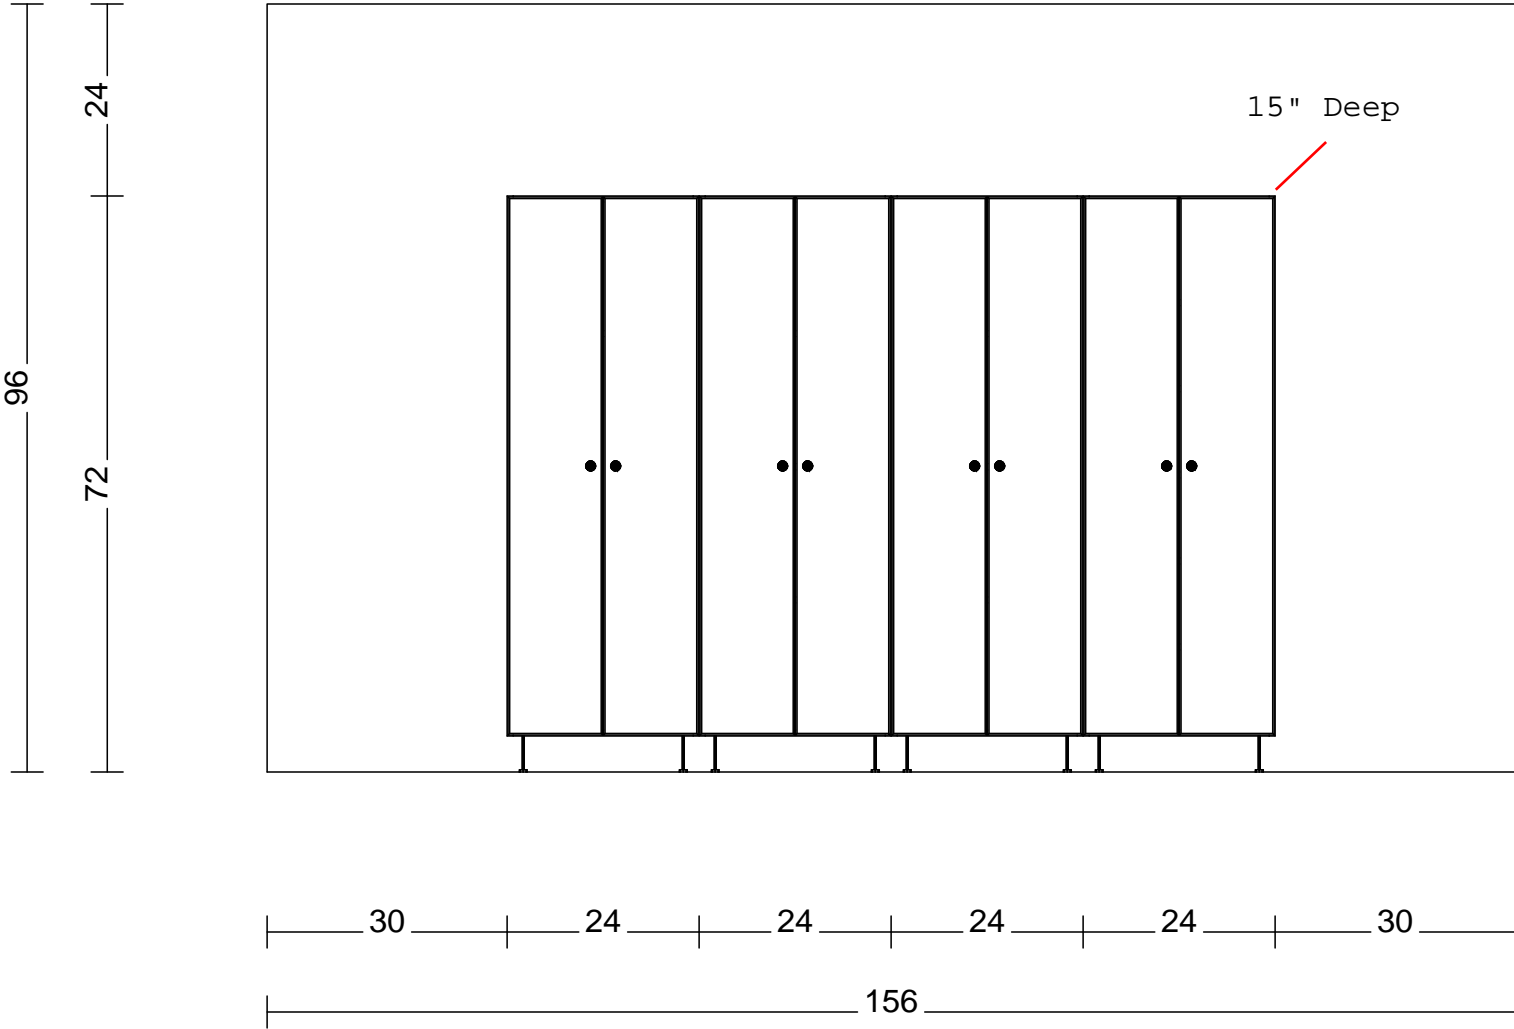

Seth Townsend, Cabinetmaker, LLC
Marietta, GA 30068
770 973-9916

All dimensions given are subject to verification on job site and adjustment to fit job conditions.

This is an original design and must not be released or copied unless applicable fee has been paid or job order placed.

Title: 8 ft Garage Cabinets - 4 Tall Towers		
Size:	Drawing Number:	Revision:
Date:	Sheet	