

#	Phase1	Phase2	Phase3>	Name	Width	Length	Cb#	Rm#	CNC
A	H 28 1/2								
1		11 1/4		Bottom	11 1/4	28 1/2	1	1	
2		11 1/4		Top	11 1/4	28 1/2	1	1	
3		11 1/8	28 3/8	Adjustable Shelf	11 1/8	28 3/8	1	1	
4		11 1/8	28 3/8	Adjustable Shelf	11 1/8	28 3/8	1	1	
B	H 30								
5		14 3/4	29 3/4	Door Slab	14 3/4	29 3/4	1	1	
6		14 3/4	29 3/4	Door Slab	14 3/4	29 3/4	1	1	
7		12		Unfinished Left End	12	30	1	1	
C	H 30								
8		28 1/2		Unfinished Back	28 1/2	30	1	1	
9		12		Unfinished Right End	12	30	1	1	

✔ One sheet of plywood is all it takes to build this simple garage wall cabinet.

To understand this diagram:

- Make an initial cross-cut at A - 28 1/2"
- From that piece, rip the top & bottom at 11 1/4"
- Rip the shelves at 11 1/8"
- Cross-cut the adjustable shelves to length at 28 3/8"
- Repeat the process at B & C

Depending on the project, some cutting diagrams may feature a mixture of ripping and cross cutting.

Garage-Cabinet-Plans.com

3/4 Panel Stock - Sheet 1 of 1


48 x 96

Seth Townsend

Sample Plan - Wall Cabinet - W303012

Date : 06-30-2012

Garage-Cabinet-Plans.com

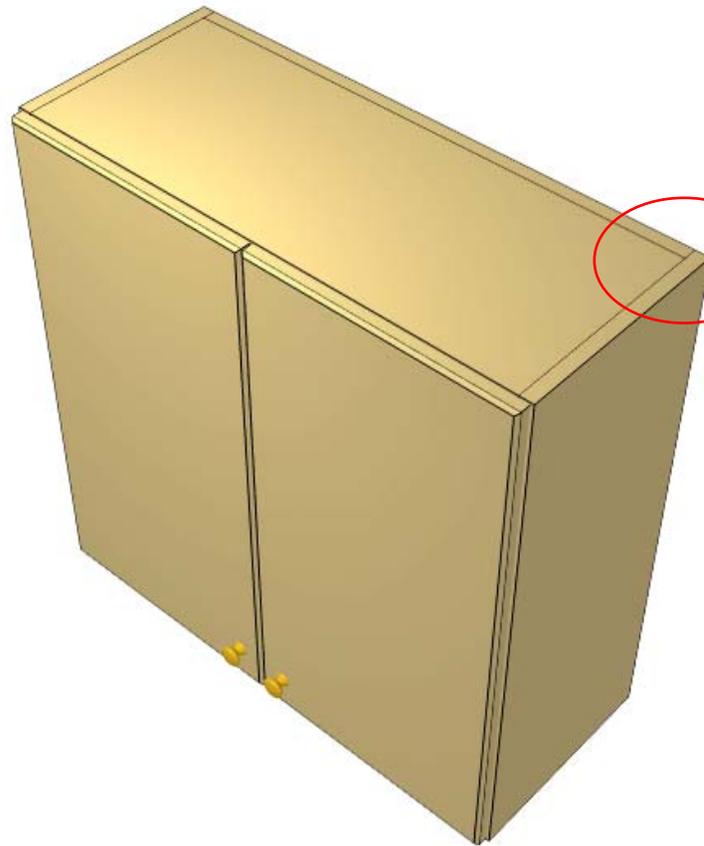

Simple butt-joint
construction

For plywood, assembly is
simple and strong with
pocket hole joinery.

Seth Townsend, Cabinetmaker, LLC
316 Indian Trail, Marietta, GA 30068
770 973-9916


All dimensions given are subject
to verification on job site and
adjustment to fit job conditions.

This is an original design and must not be
released or copied unless applicable fee has
been paid or job order placed.

Title: Wall Cabinet - W303012

Size:	Drawing Number:	Revision:
Date: 06/30/12	Sheet	Sheet 1 of 6

Garage-Cabinet-Plans.com

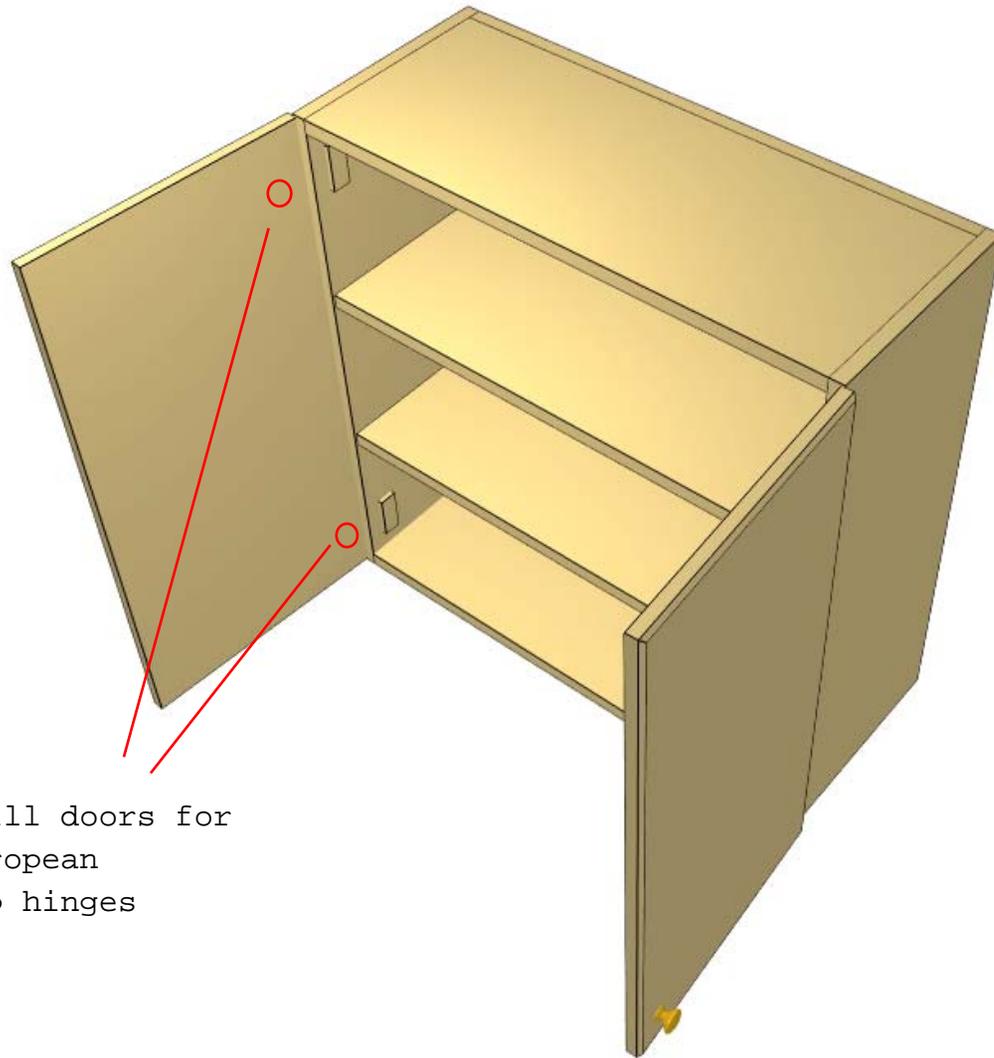

Drill doors for
european
cup hinges

Seth Townsend, Cabinetmaker, LLC
316 Indian Trail, Marietta, GA 30068
770 973-9916

All dimensions given are subject
to verification on job site and
adjustment to fit job conditions.


This is an original design and must not be
released or copied unless applicable fee has
been paid or job order placed.

Title: Wall Cabinet - W303012

Size: Drawing Number: Revision:

Date: 06/30/12 Sheet 2 of 6


Garage-Cabinet-Plans.com

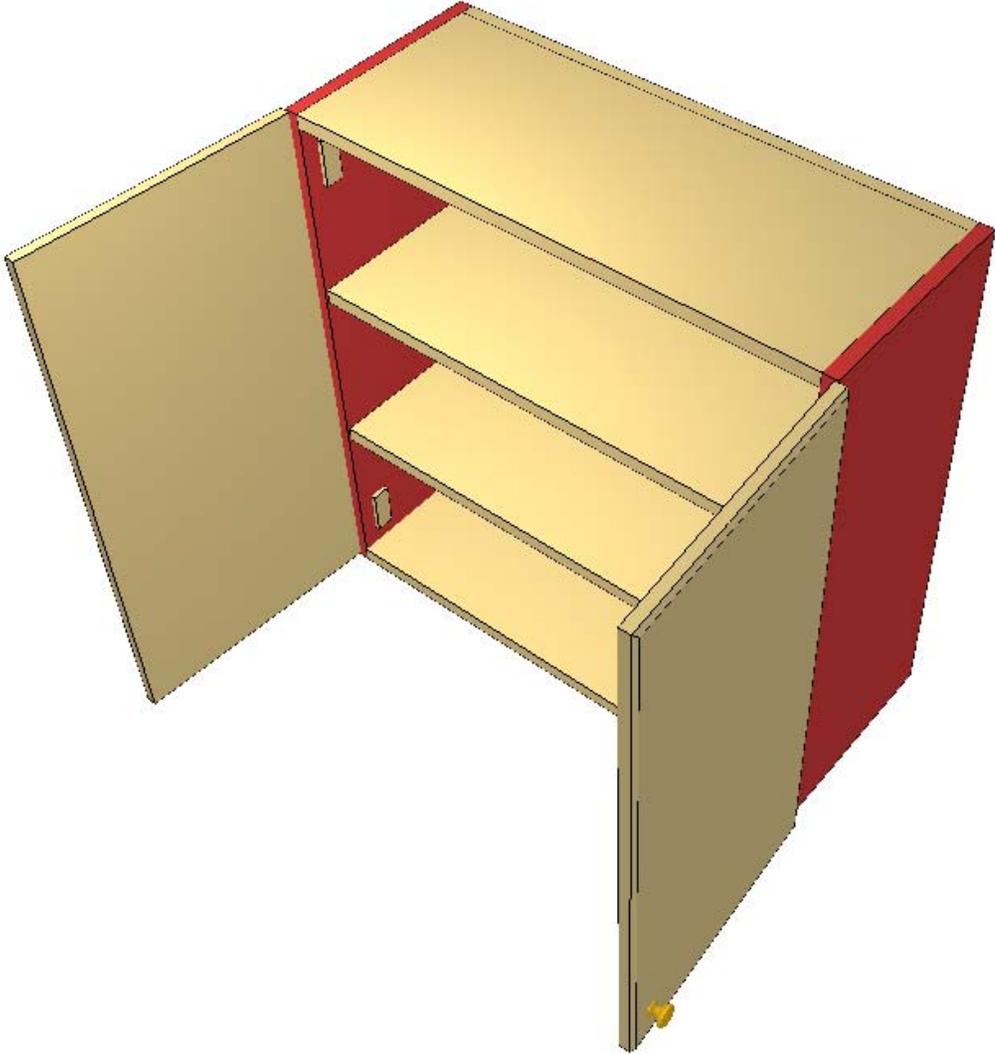

For clarification

<p>Seth Townsend, Cabinetmaker, LLC 316 Indian Trail, Marietta, GA 30068 770 973-9916</p>	<p>All dimensions given are subject to verification on job site and adjustment to fit job conditions.</p>	<p>This is an original design and must not be released or copied unless applicable fee has been paid or job order placed.</p>	<table border="1"><tr><td colspan="3">Title: Wall Cabinet - W303012</td></tr><tr><td>Size:</td><td>Drawing Number:</td><td>Revision:</td></tr><tr><td>Date: 06/30/12</td><td>Sheet</td><td>Sheet 3 of 6</td></tr></table>	Title: Wall Cabinet - W303012			Size:	Drawing Number:	Revision:	Date: 06/30/12	Sheet	Sheet 3 of 6
Title: Wall Cabinet - W303012												
Size:	Drawing Number:	Revision:										
Date: 06/30/12	Sheet	Sheet 3 of 6										

Garage-Cabinet-Plans.com

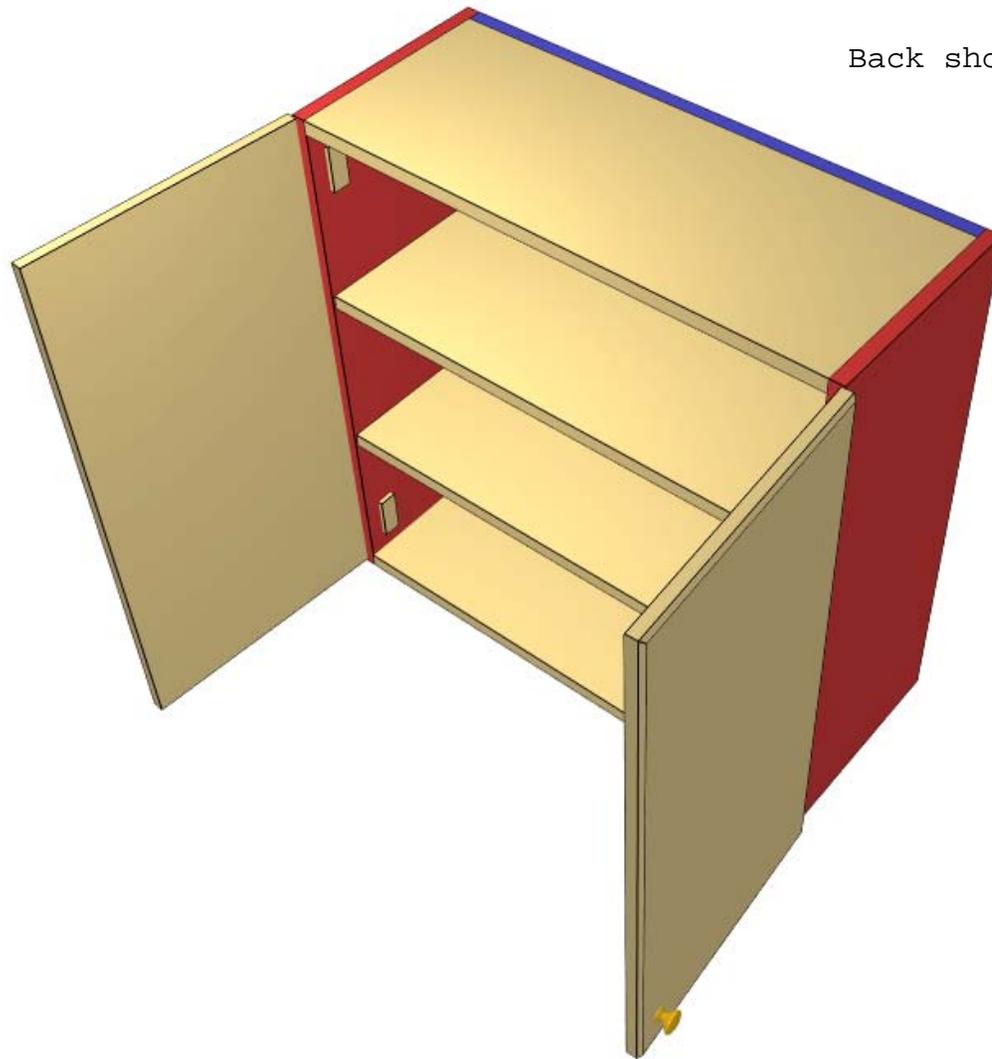

Back shown in blue

End panels shown in red

Seth Townsend, Cabinetmaker, LLC
316 Indian Trail, Marietta, GA 30068
770 973-9916

All dimensions given are subject
to verification on job site and
adjustment to fit job conditions.


This is an original design and must not be
released or copied unless applicable fee has
been paid or job order placed.

Title: Wall Cabinet - W303012

Size: Drawing Number: Revision:

Date: 06/30/12 Sheet 4 of 6

Garage-Cabinet-Plans.com

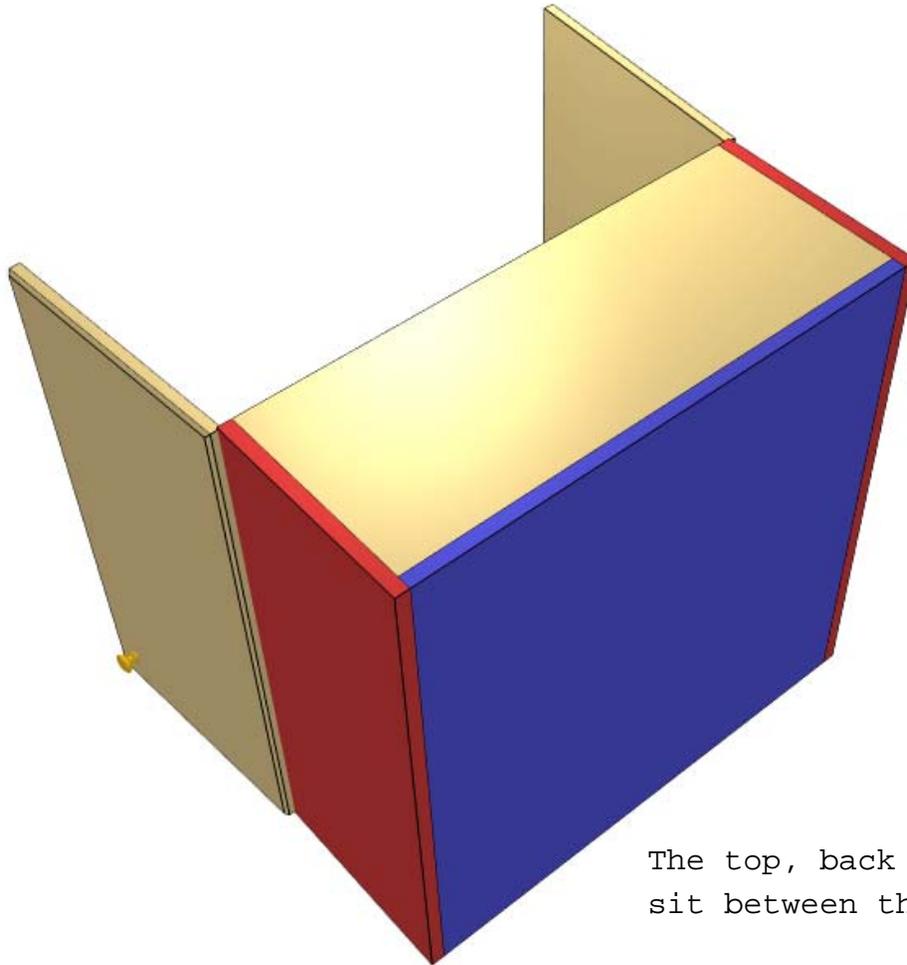

This is
too easy.

The top, back and bottom
sit between the end panels.

Seth Townsend, Cabinetmaker, LLC
316 Indian Trail, Marietta, GA 30068
770 973-9916

All dimensions given are subject
to verification on job site and
adjustment to fit job conditions.


This is an original design and must not be
released or copied unless applicable fee has
been paid or job order placed.

Title: Wall Cabinet - W303012

Size: Drawing Number: Revision:

Date: 06/30/12 Sheet 5 of 6

Garage-Cabinet-Plans.com

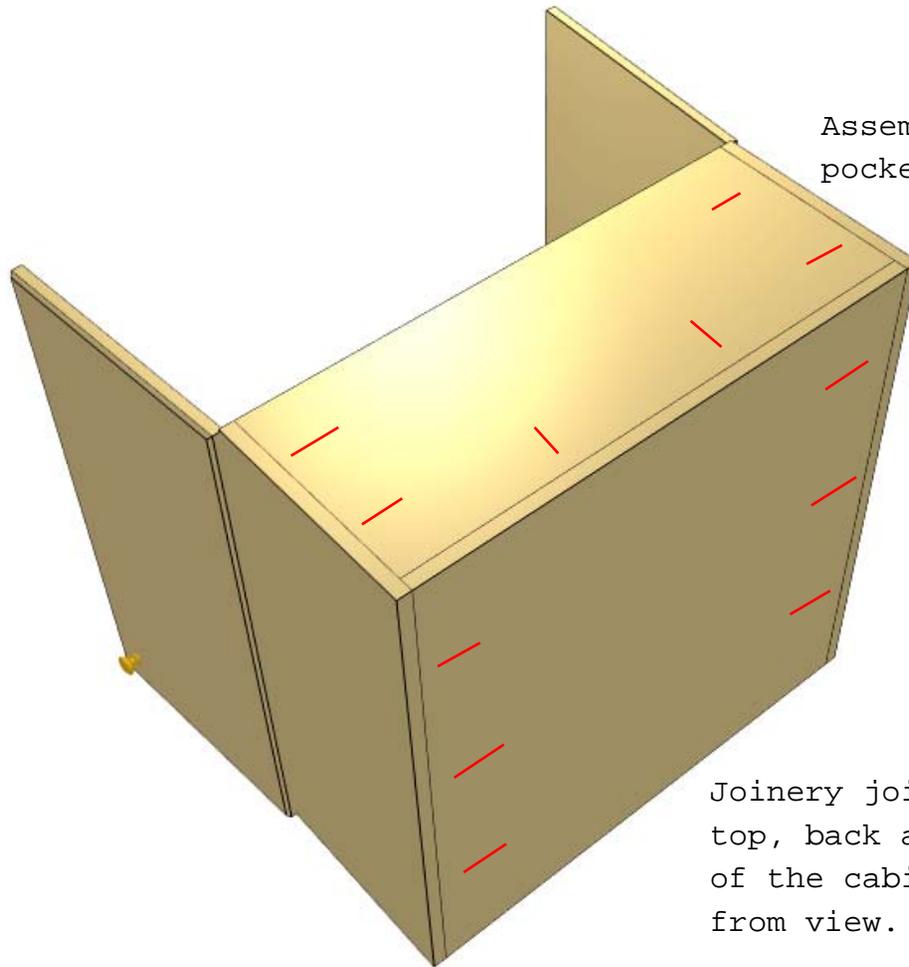

Assemble with
pocket screw joinery

Joinery joints at the
top, back and bottom
of the cabinet are hidden
from view.

Seth Townsend, Cabinetmaker, LLC
316 Indian Trail, Marietta, GA 30068
770 973-9916

All dimensions given are subject
to verification on job site and
adjustment to fit job conditions.

This is an original design and must not be
released or copied unless applicable fee has
been paid or job order placed.

Title: Wall Cabinet - W303012

Size: Drawing Number: Revision:

Date: 06/30/12 Sheet 6 of 6

Garage-Cabinet-Plans.com



What do you want
to build ?

<p>Seth Townsend, Cabinetmaker, LLC 316 Indian Trail, Marietta, GA 30068 770 973-9916</p>	<p>All dimensions given are subject to verification on job site and adjustment to fit job conditions.</p>	<p>This is an original design and must not be released or copied unless applicable fee has been paid or job order placed.</p>	<p>Title: What Can You Build ?</p>		
			<p>Size:</p>	<p>Drawing Number:</p>	<p>Revision:</p>
			<p>Date: 06/30/12</p>	<p>Sheet Sheet 7 of 8</p>	

Garage-Cabinet-Plans.com



Get started with your own custom garage cabinet plans, today.

Seth Townsend, Cabinetmaker, LLC
316 Indian Trail, Marietta, GA 30068
770 973-9916

All dimensions given are subject to verification on job site and adjustment to fit job conditions.

This is an original design and must not be released or copied unless applicable fee has been paid or job order placed.

Title: What Can You Build ?

Size:

Drawing Number:

Revision:

Date:

06/30/12

Sheet

Sheet 8 of 8