

Garage-Cabinet-Plans.com




Seth Townsend, Cabinetmaker, LLC
Marietta, GA 30068
770 973-9916

All dimensions given are subject to verification on job site and adjustment to fit job conditions.

This is an original design and must not be released or copied unless applicable fee has been paid or job order placed.

Title: 10 ft Garage Cabinet Plans		
Size:	Drawing Number:	Revision:
Date:	Sheet	

Garage-Cabinet-Plans.com

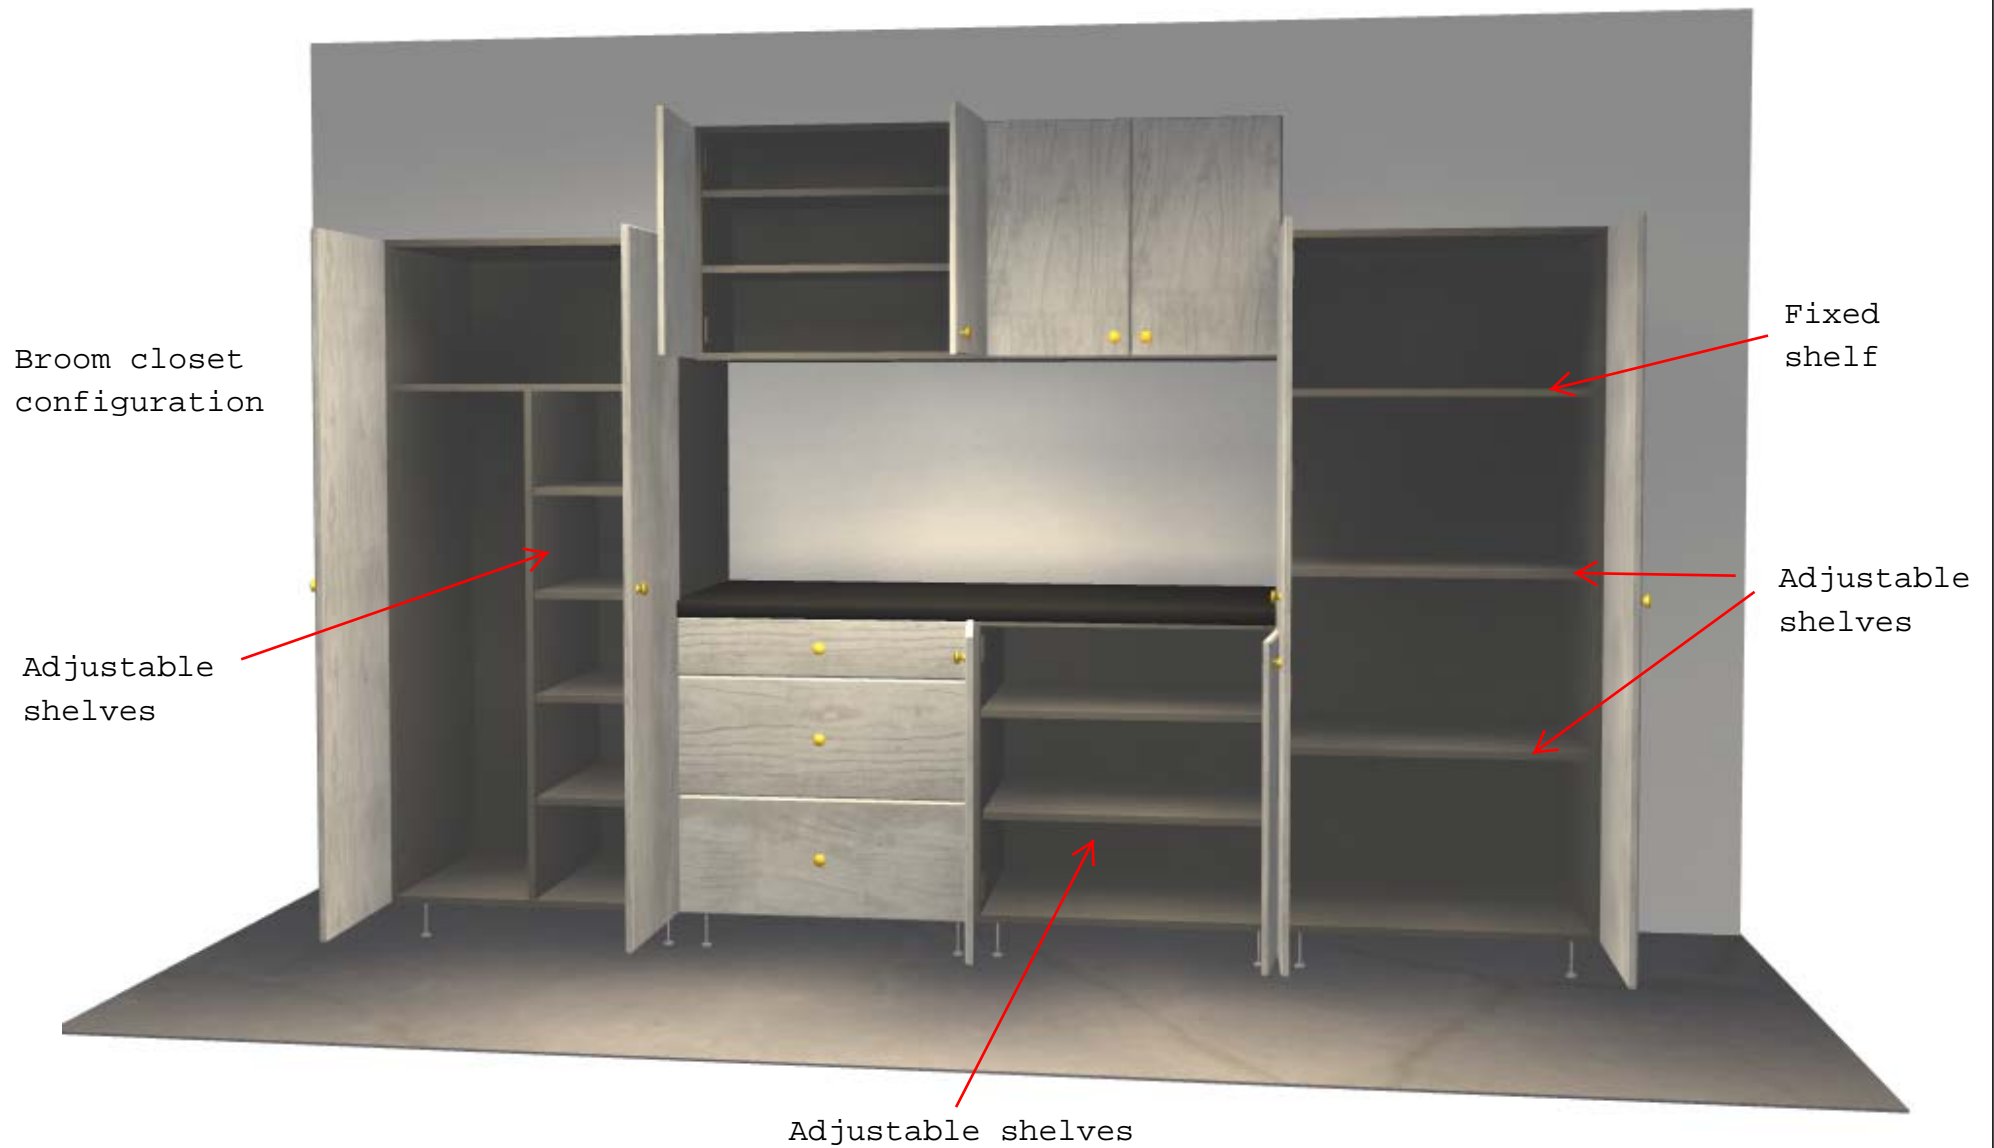

Seth Townsend, Cabinetmaker, LLC
Marietta, GA 30068
770 973-9916

All dimensions given are subject to verification on job site and adjustment to fit job conditions.


This is an original design and must not be released or copied unless applicable fee has been paid or job order placed.

Title: 10 ft Garage Cabinet Plans

Size: Drawing Number: Revision:

Date: Sheet

Garage-Cabinet-Plans.com

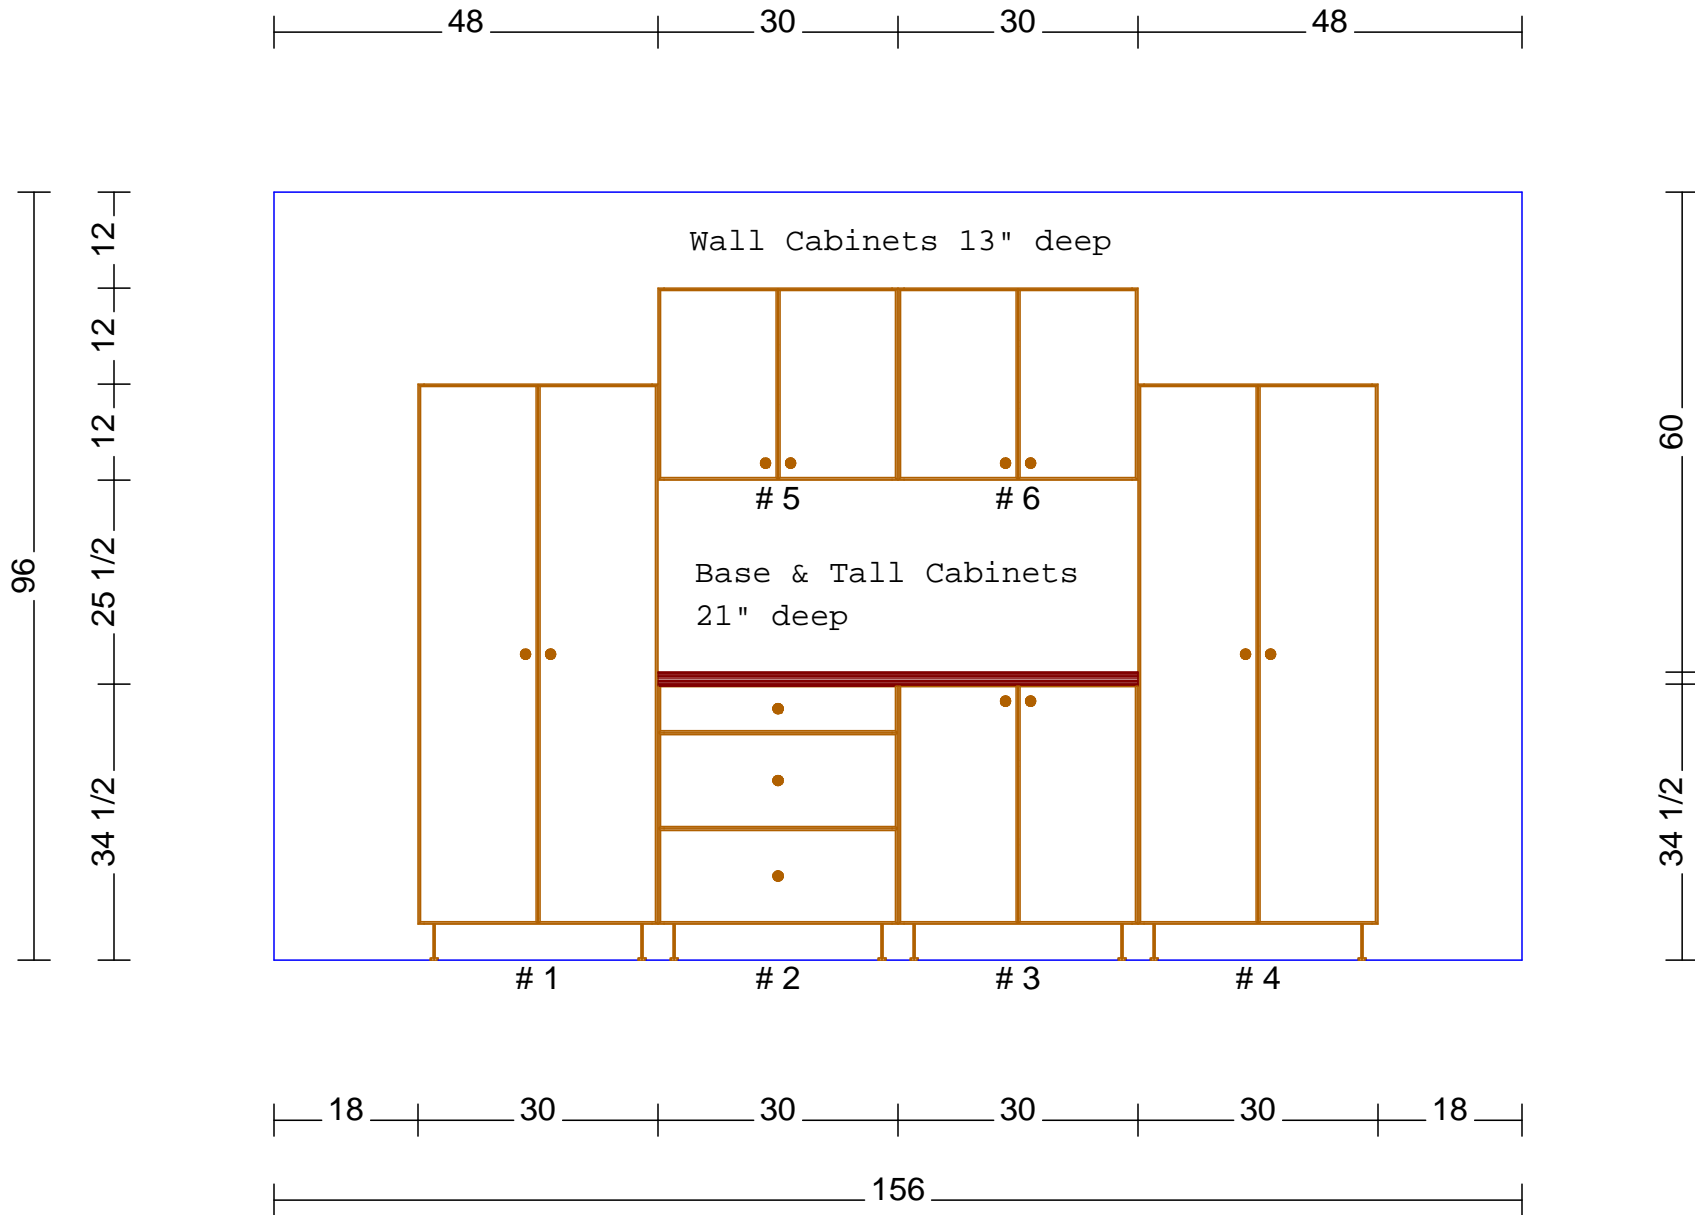

<p>Seth Townsend, Cabinetmaker, LLC Marietta, GA 30068 770 973-9916</p>	<p>All dimensions given are subject to verification on job site and adjustment to fit job conditions.</p>	<p>This is an original design and must not be released or copied unless applicable fee has been paid or job order placed.</p>	<p>Title: 10 ft Garage Cabinet Plans</p> <table border="1"> <tr> <td data-bbox="1570 1477 1686 1523">Size:</td> <td data-bbox="1686 1477 1919 1523">Drawing Number:</td> <td data-bbox="1919 1477 2049 1523">Revision:</td> </tr> <tr> <td data-bbox="1570 1523 1816 1575">Date:</td> <td colspan="2" data-bbox="1816 1523 2049 1575">Sheet</td> </tr> </table>	Size:	Drawing Number:	Revision:	Date:	Sheet	
Size:	Drawing Number:	Revision:							
Date:	Sheet								